


REVISIONS						PREPARED FOR:		PENNEAST PIPELINE PROJECT
NO.	DESCRIPTION	DATE	DRAWN	CK	APPR			TYPICAL UPLAND WORKSPACE
						FIGURE NUMBER:		FIGURE 1A

[illegible]

REVISIONS						PREPARED FOR	
NOS.	DESCRIPTION	DATE	DRAWN	CK	APPR		
							PENNEAST PIPELINE PROJECT TYPICAL DOWNWARD SIDE SLOPE WORKSPACE CONSTRUCTION AREA
						FIGURE NUMBER	FIGURE 1C

REVISIONS						PREPARED FOR:		PENNEAST PIPELINE PROJECT	
NO.	DESCRIPTION	DATE	DRAWN	CHK	APPR			TYPICAL AGRICULTURAL WORKSPACE	
						FIGURE NUMBER:		FIGURE 1D	




REVISIONS						PREPARED FOR	PENNEAST PIPELINE PROJECT
NO.	DESCRIPTION	DATE	DRAWN	CK	APPR		TYPICAL WETLAND CROSSING
							

FIGURE NUMBER:

FIGURE 1E

REVISIONS						PREPARED FOR		PENNEAST PIPELINE PROJECT	
NO.	DESCRIPTION	DATE	DRAWN	CK	APPR		TYPICAL OPEN CUT WATERBODY CROSSING		
								FIGURE NUMBER:	FIGURE 1F

PREPARED FOR 	PENNEAST PIPELINE PROJECT		
PREPARED BY <div style="display: flex; align-items: center;"> <div style="font-size: 2em; margin-right: 10px;">M</div> <div> MACDONALD MOTT 111 WOOD AVENUE SOUTH, ISELIN, NJ, 08830 CERTIFICATE NO. 24GA28016600 </div> </div>	SOIL EROSION AND SEDIMENT CONTROL PLAN TYPICAL CONSTRUCTION ROW DETAILS		
	SCALE AS SHOWN	DRAWING NO. 000-03-08-001	REVISION A

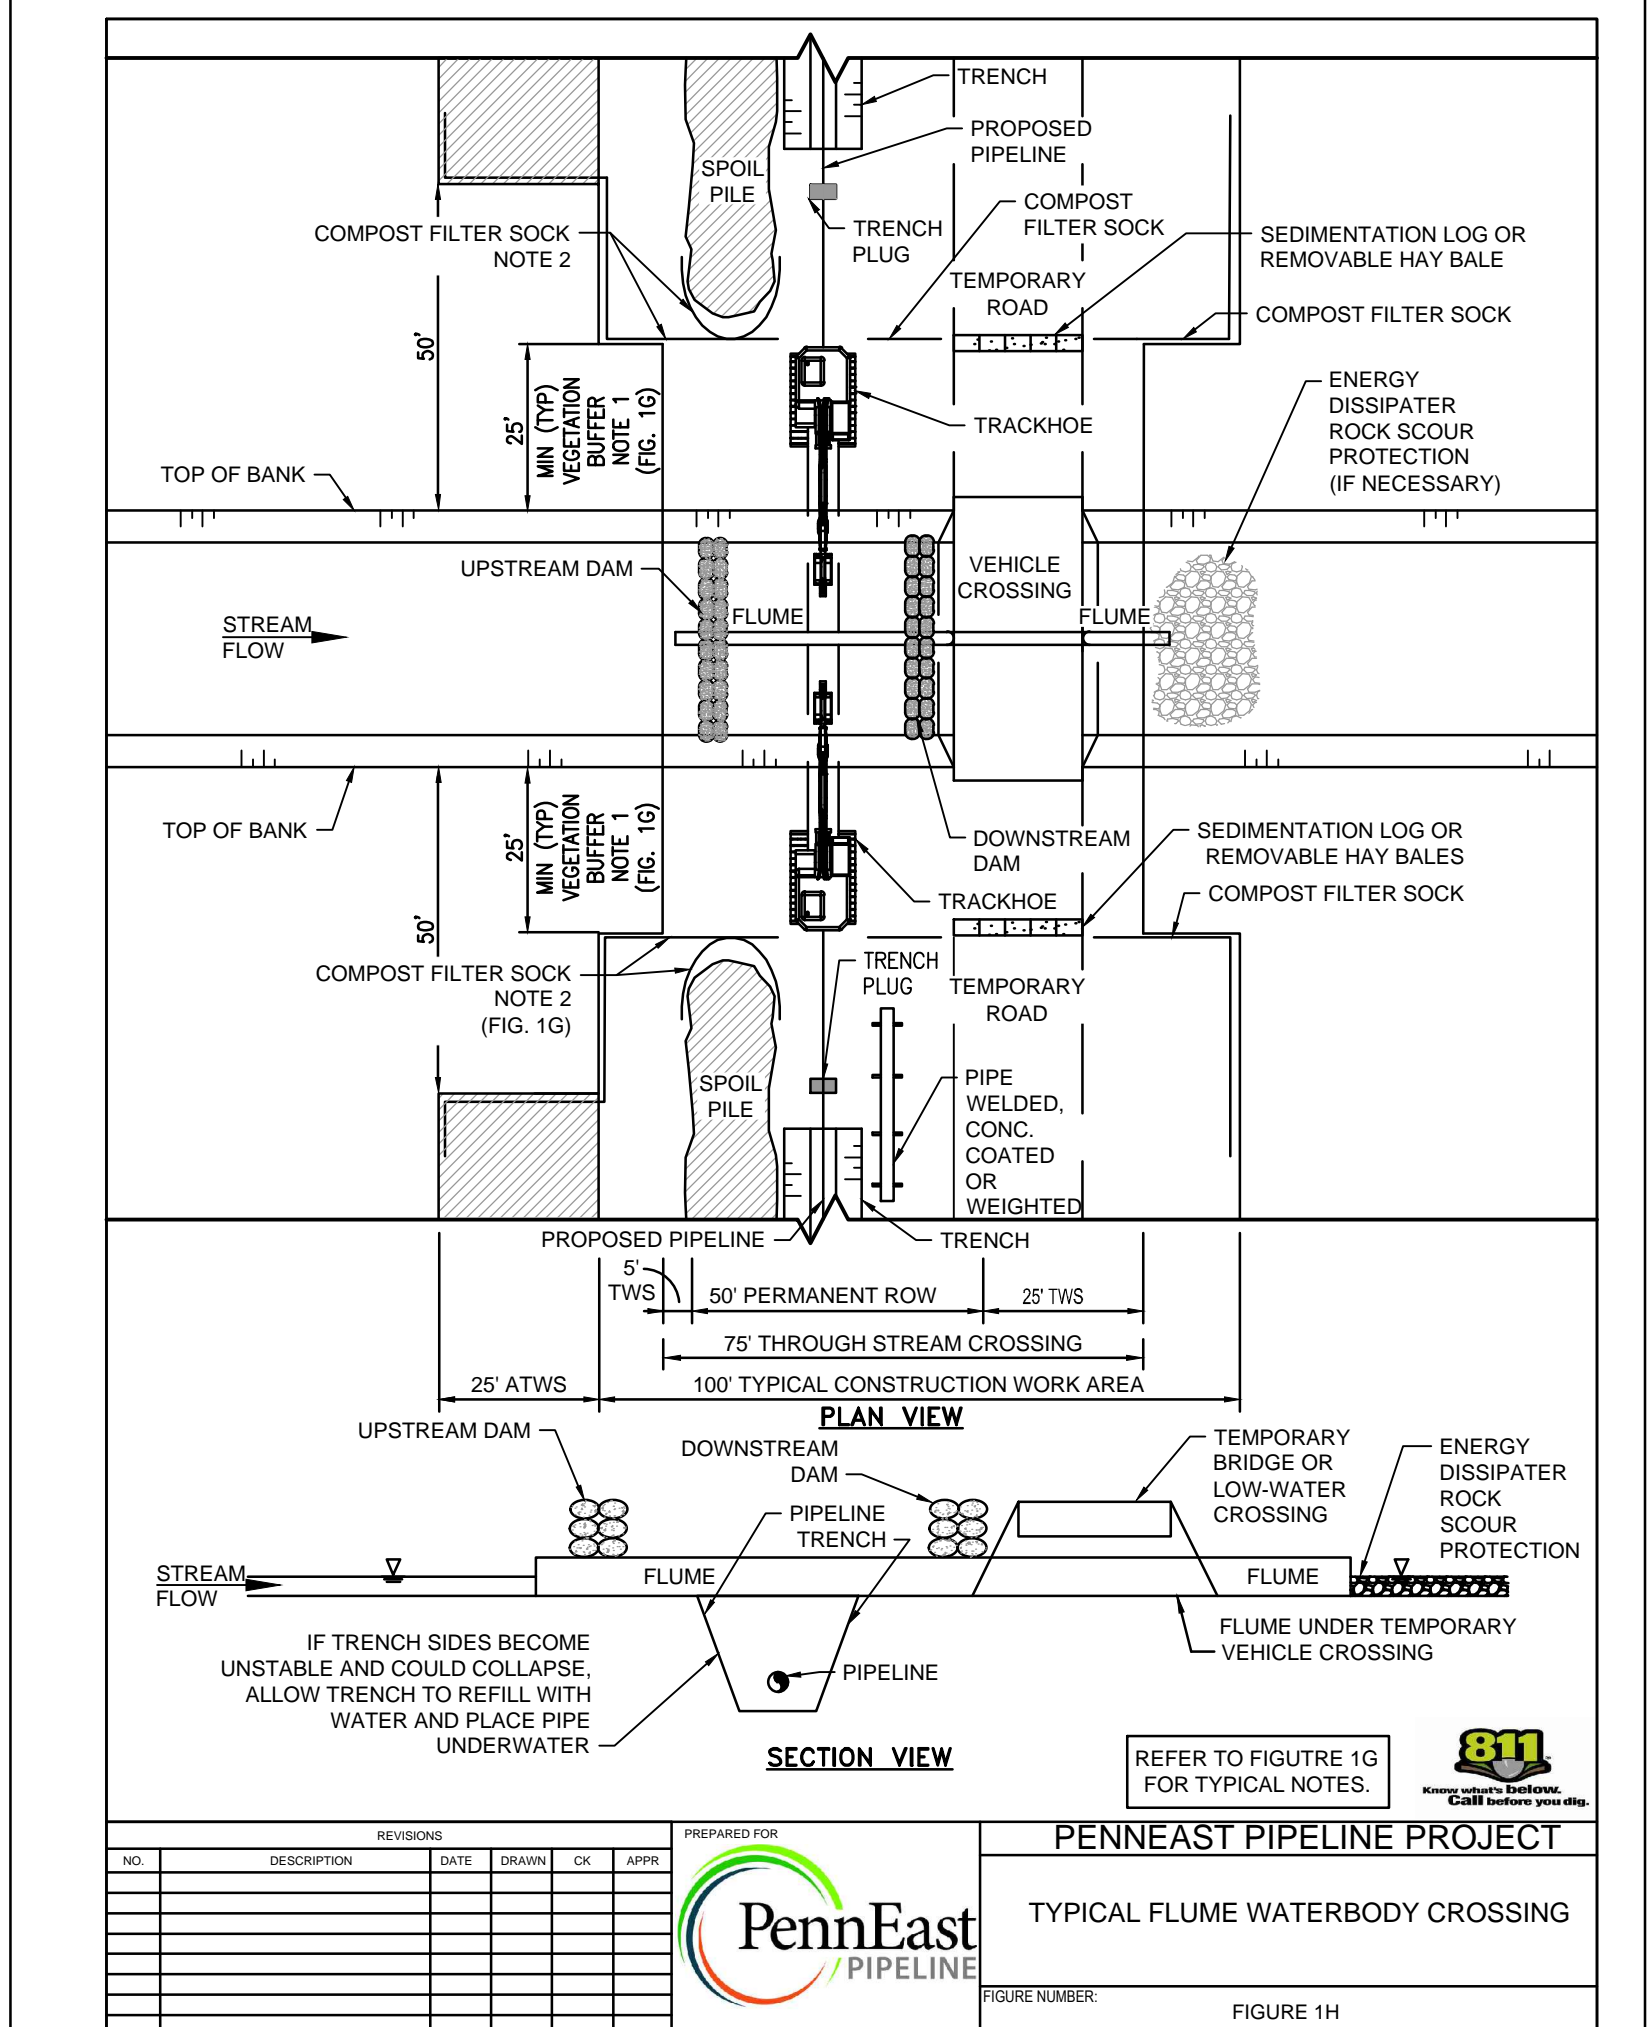

Michael Schulte

08/01/2019

SIGNATURE

DATE _____



**Know what's below.
Call before you dig**

CLIENT APPROVAL

DATE _____

REVISIONS						APPROVALS	
NO.	DESCRIPTION	DATE	DRAWN (MM)	CK (MM)	APPR	DRAWN BY	DATE
A	SUBMITTAL TO SOIL CONSERVATION DISTRICT	07/2019	CDW (MM)	AJD (MM)	MJD(MM)	AJD (MM)	07/2019
						CHECKED BY	DATE
						MWF (MM)	07/2019
						ENG. APPROVAL	DATE
						MJD (MM)	07/2019
						P.M. APPROVAL	DATE

PREPARED FOR



PREPARED BY

M

**MOTT
MACDONALD**
111 WOOD AVENUE SOUTH, ISELIN, NJ, 08833
CERTIFICATE NO. 24GA28016600

PENNEAST PIPELINE PROJECT

SOIL EROSION AND SEDIMENT CONTROL PLAN TYPICAL CONSTRUCTION ROW DETAILS

SCALE	DRAWING NO.	REVISION
AS SHOWN	000-03-08-002	A